


This drawing remains the property of Think Architecture and shall not be copied, reproduced, or otherwise used without written consent. All dimensions to be checked on site and any discrepancies to be reported before work commences.

Rev	Comment	By	Date
A	Note amended.	JAS	03/07/21
B	Red line amended.	JAS	07/10/21

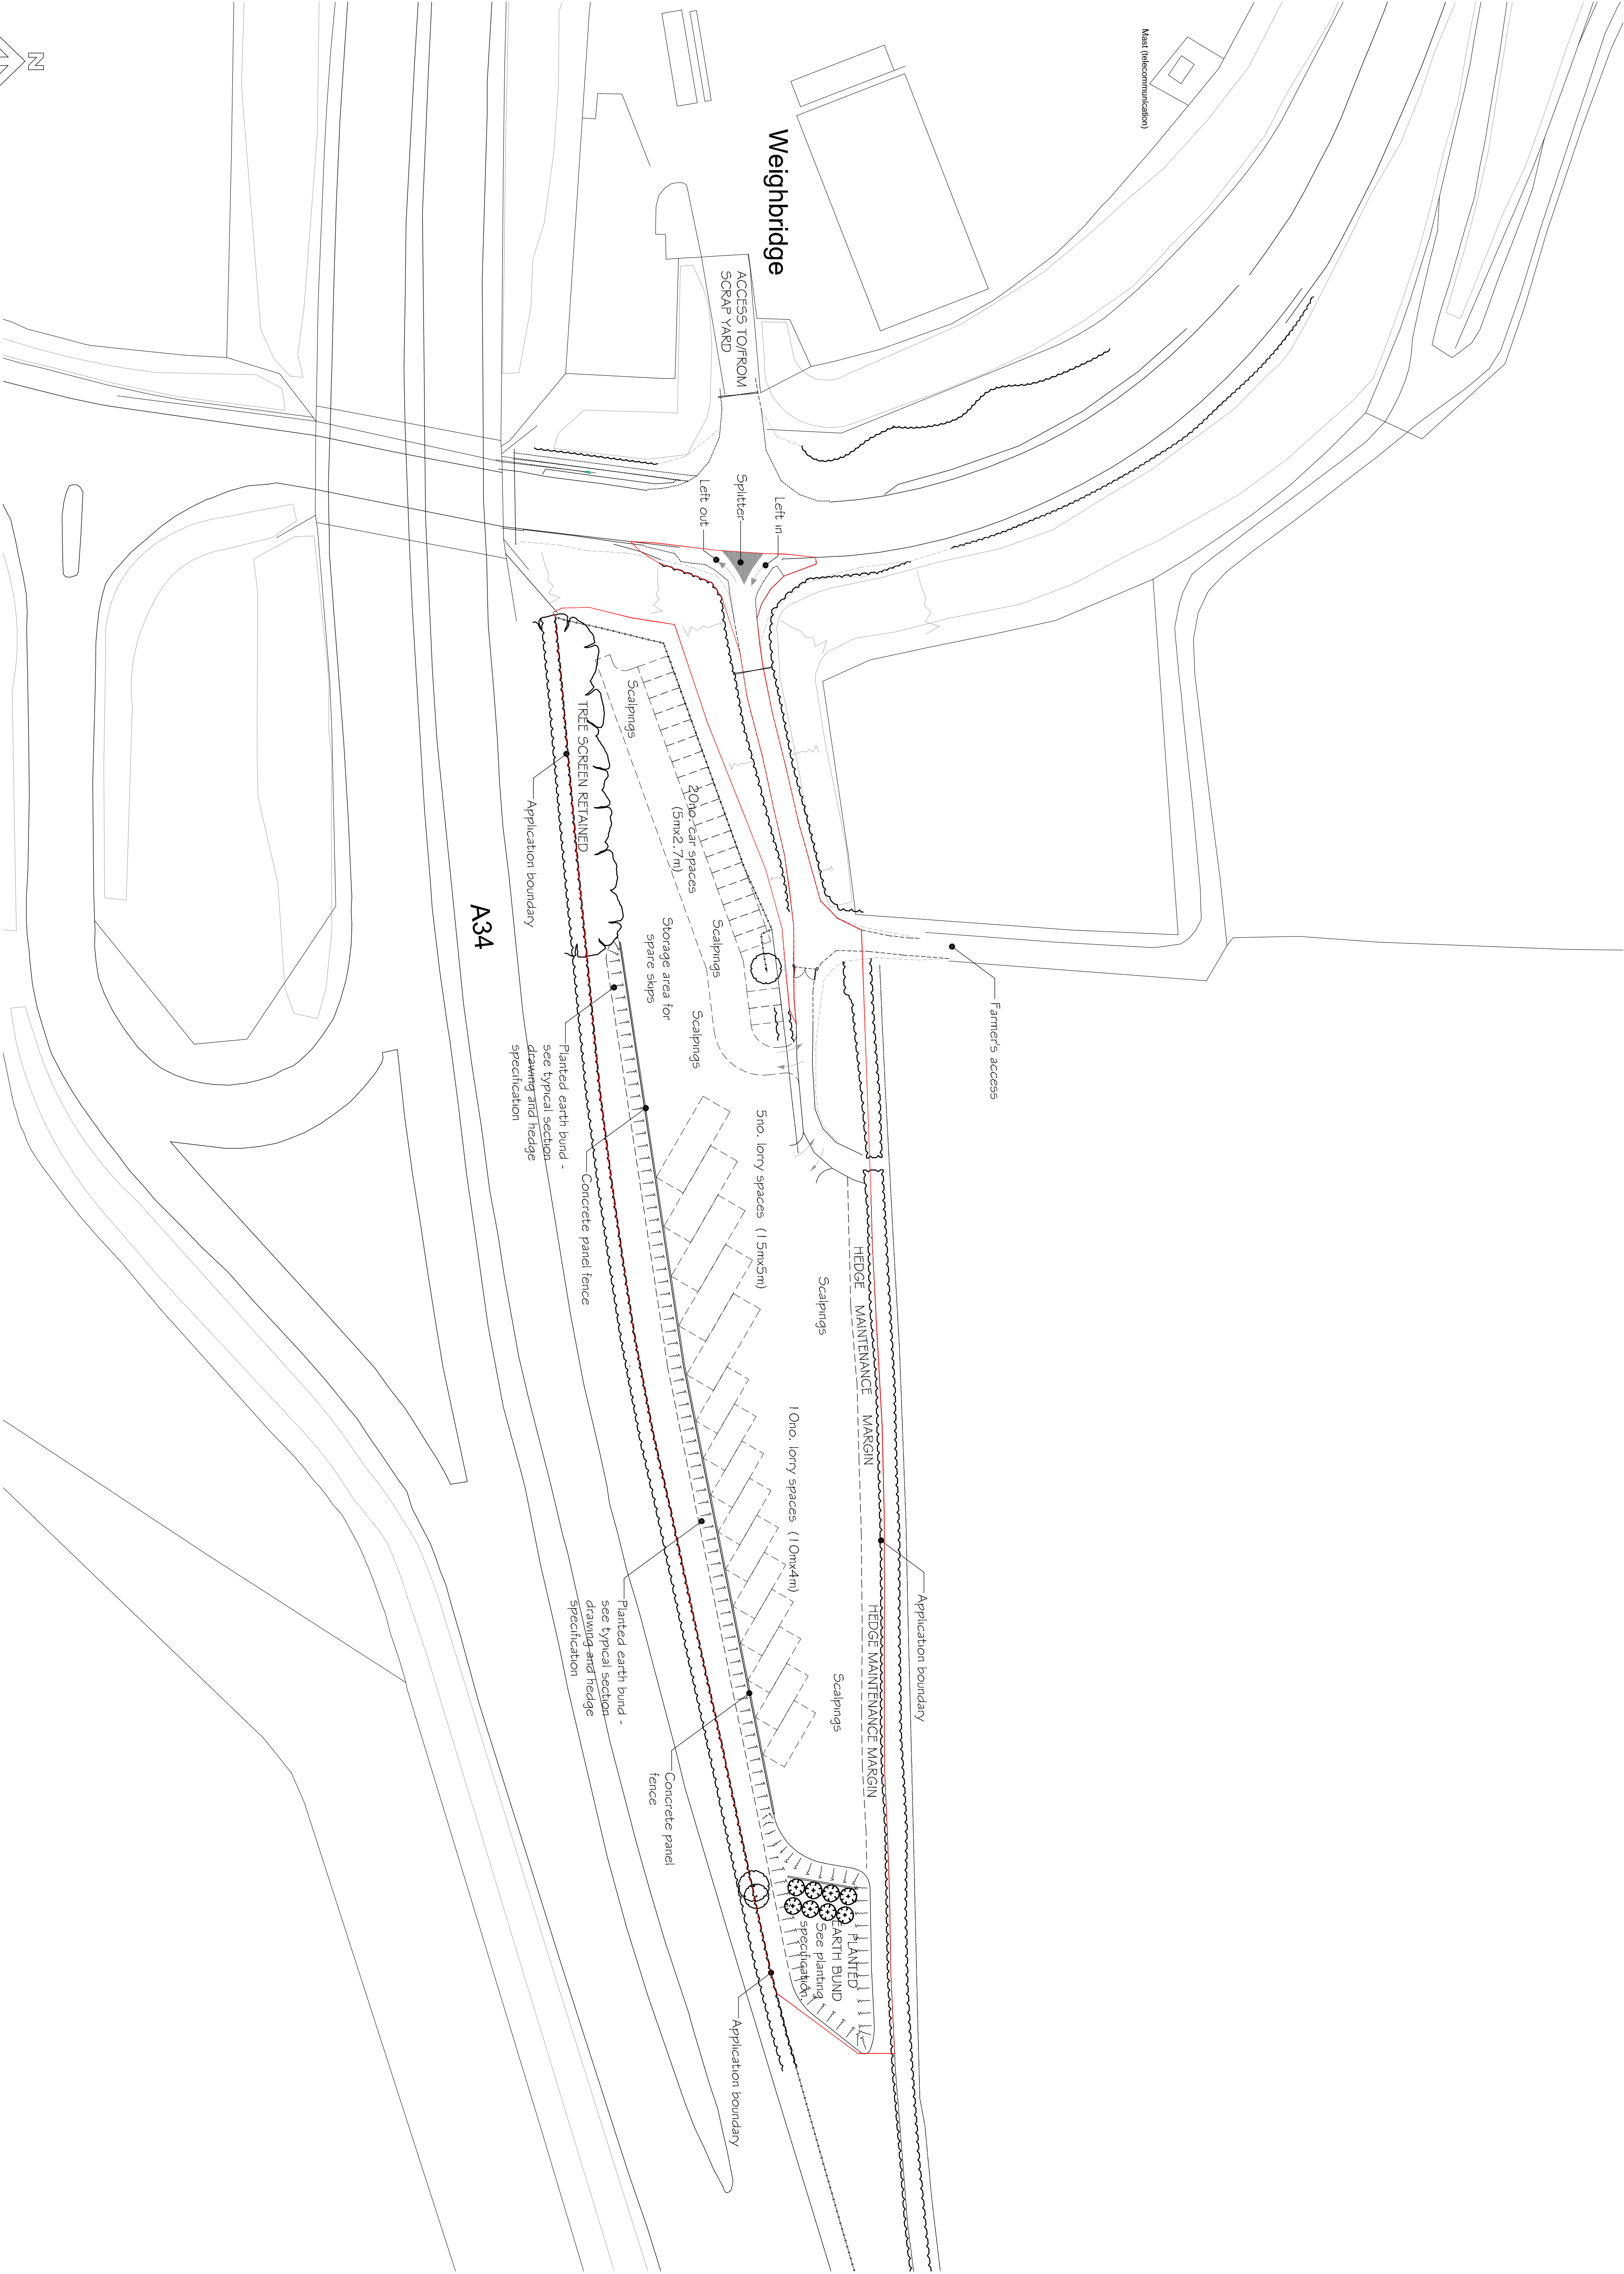

Client:

Bryan Hirst Ltd

Address:

Bullington Cross Inn,
Sutton Scotney,
Winchester, SO21 3FN.

Drawing title:

Site Layout

Scale: 1:500 Date Drawn: 04.06.21 Drawn by: JAS

Job No: 0621 Prog No: PL01 Rev: B

Status: PLANNING

Scale 1:500
0m 10m 20m 30m 40m 50m

